






DIVERSION ROUTES

Dowers' Lane Ermin Way & Vice Versa

KEY

-  Traffic Barrier
-  Traffic Cones
-  Traffic Sign Direction
-  Works Area

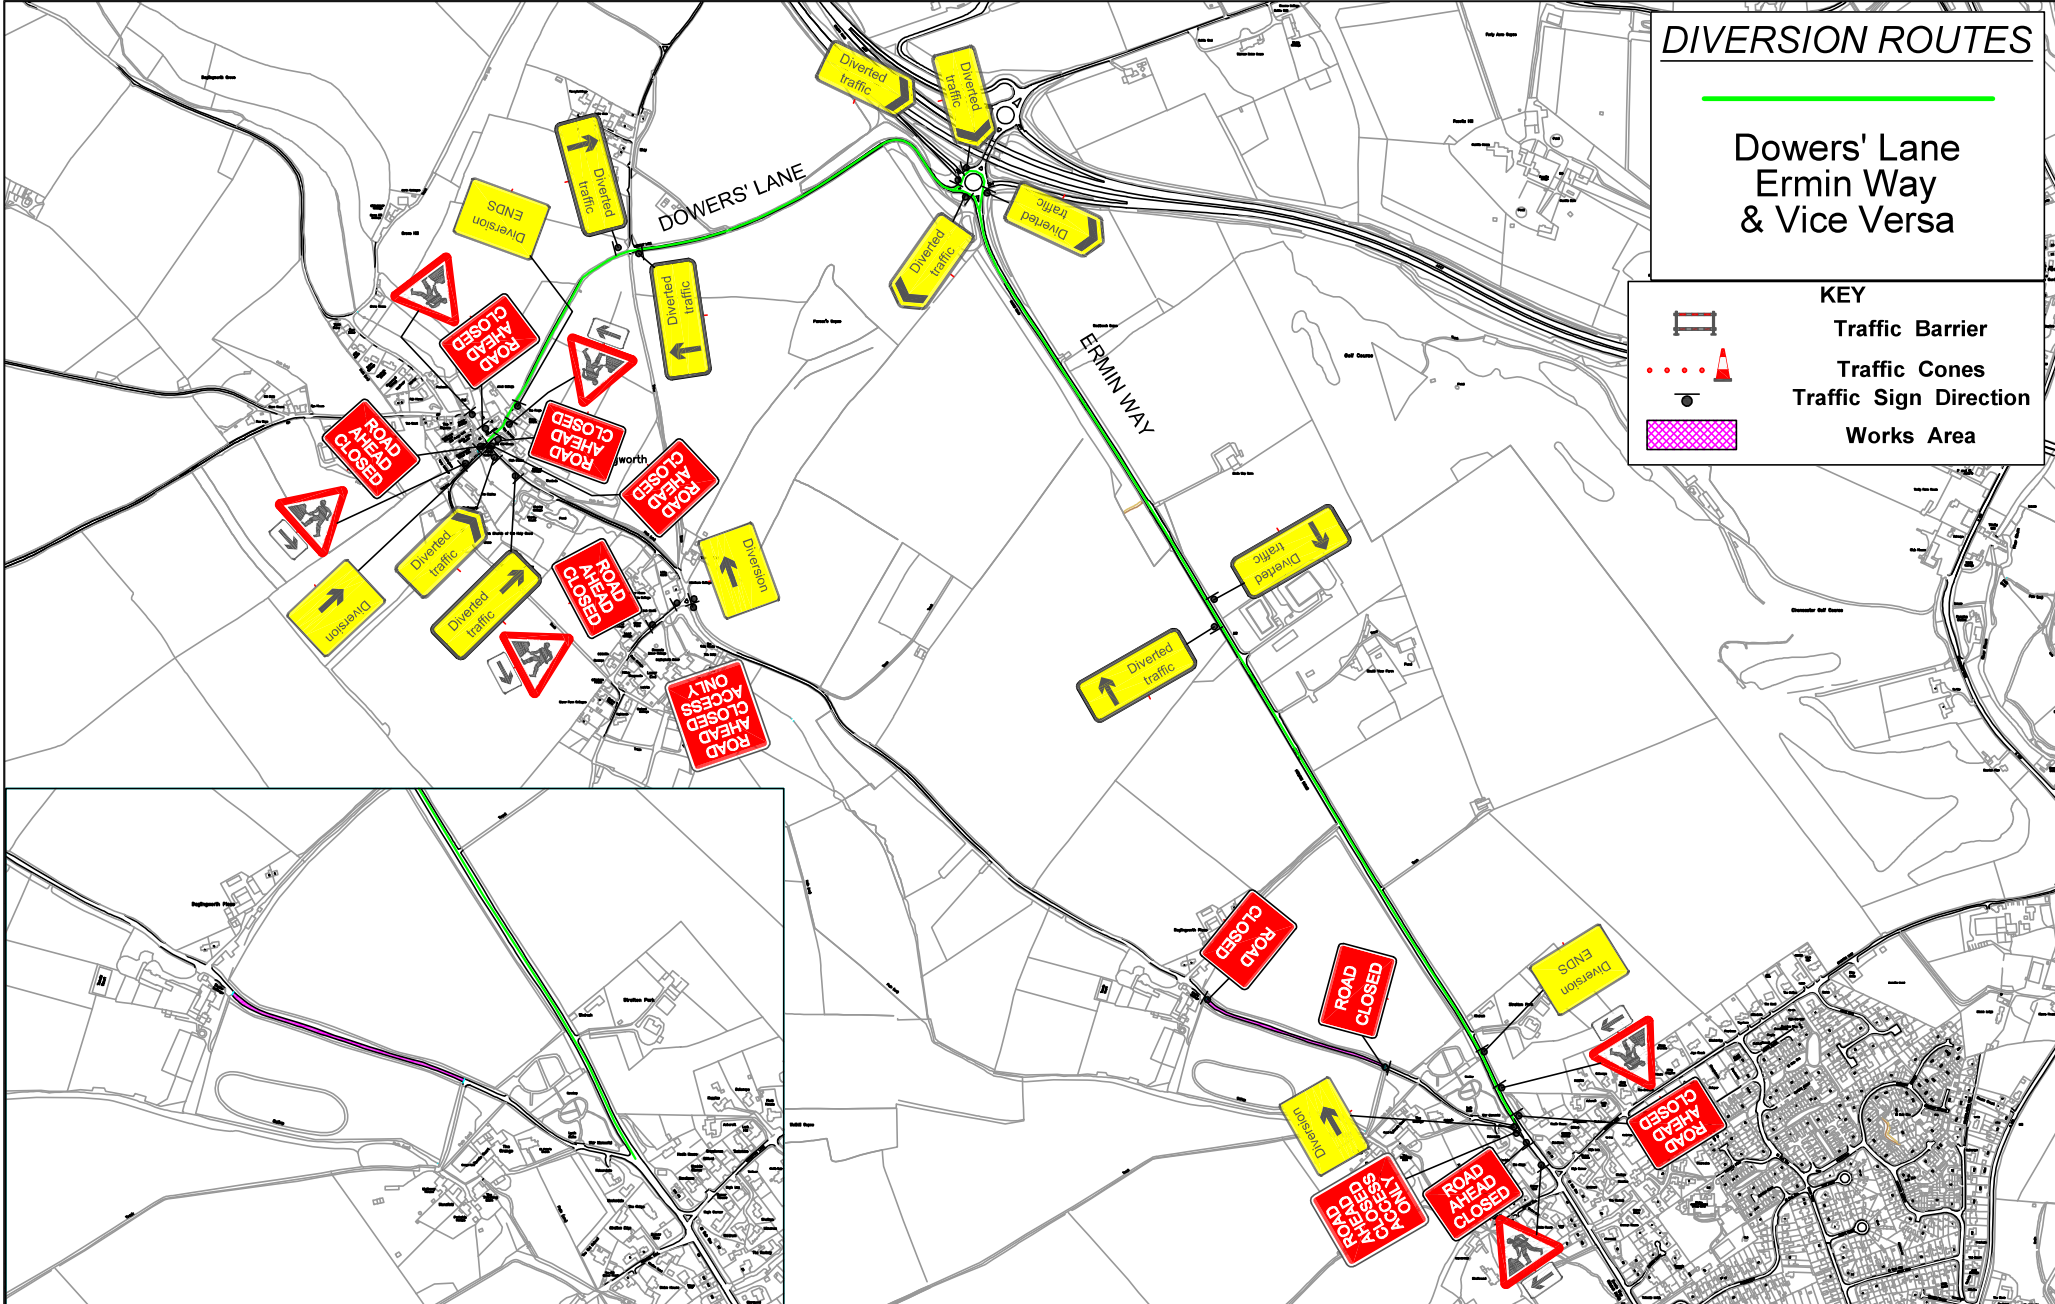

**OVERLEY ROAD GL7 2LP
ROAD CLOSURE
FOR UTILITY WORKS**



Units 3, 4 & 5,
River Moles Business Park, Mill Mead Road,
Esher,
KT10 8BJ
Tel: 0800 6444 654
Web: www.tglgroup.co.uk
Email: tmdrawings@tglgroup.co.uk

- 1) TEMPORARY TRAFFIC MANAGEMENT TO BE SET OUT IN ACCORDANCE WITH CHAPTER 8 AND SAFE WORKING PRACTICES.
- 2) ALL BUS, PARKING AND LOADING BAYS SHOULD BE SUSPENDED WITH THE RELEVANT AUTHORITY PRIOR TO COMMENCEMENT OF WORK.
- 3) WORKS VEHICLES TO BE PARKED WITHIN WORKS AREA.
- 4) TM WILL COMPLY WITH THE SAFETY AT STREET WORKS AND ROAD WORKS CODE OF PRACTICE

DATE DRAWN	30.01.26
DRAWN BY	TGL JD
CHECKED BY	TGL LE
SCALE	N.T.S.

Drawing No.
1214.43